



DETAIL C - MONTÁŽNÍ SESTAVA

(1:10)

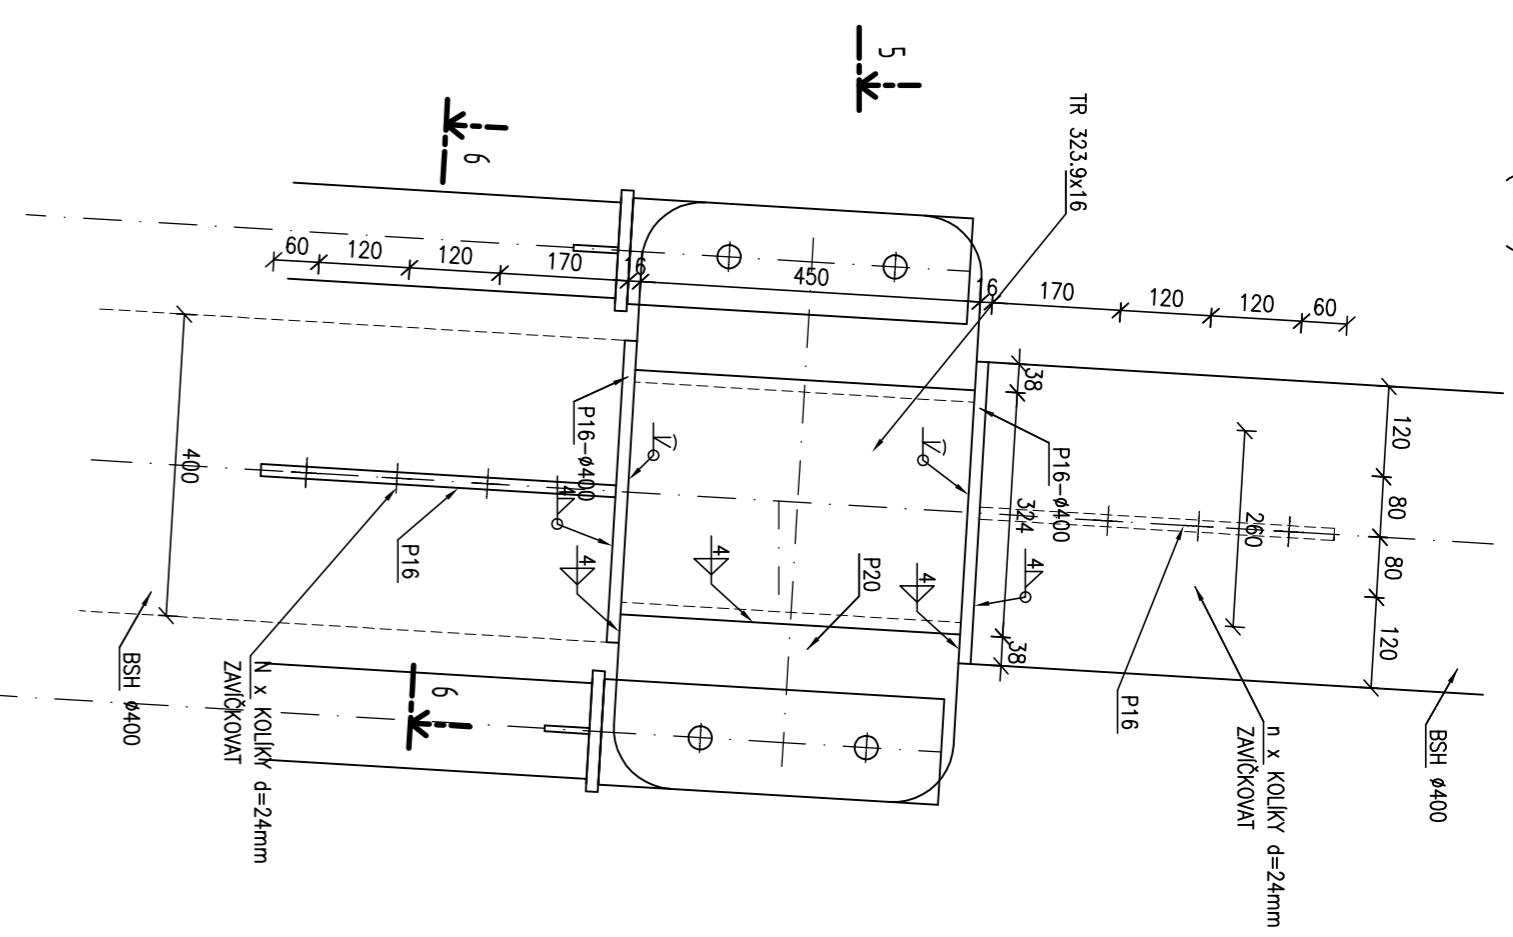


DETAIL B - MONTÁŽNÍ SESTAVA

(1:10)

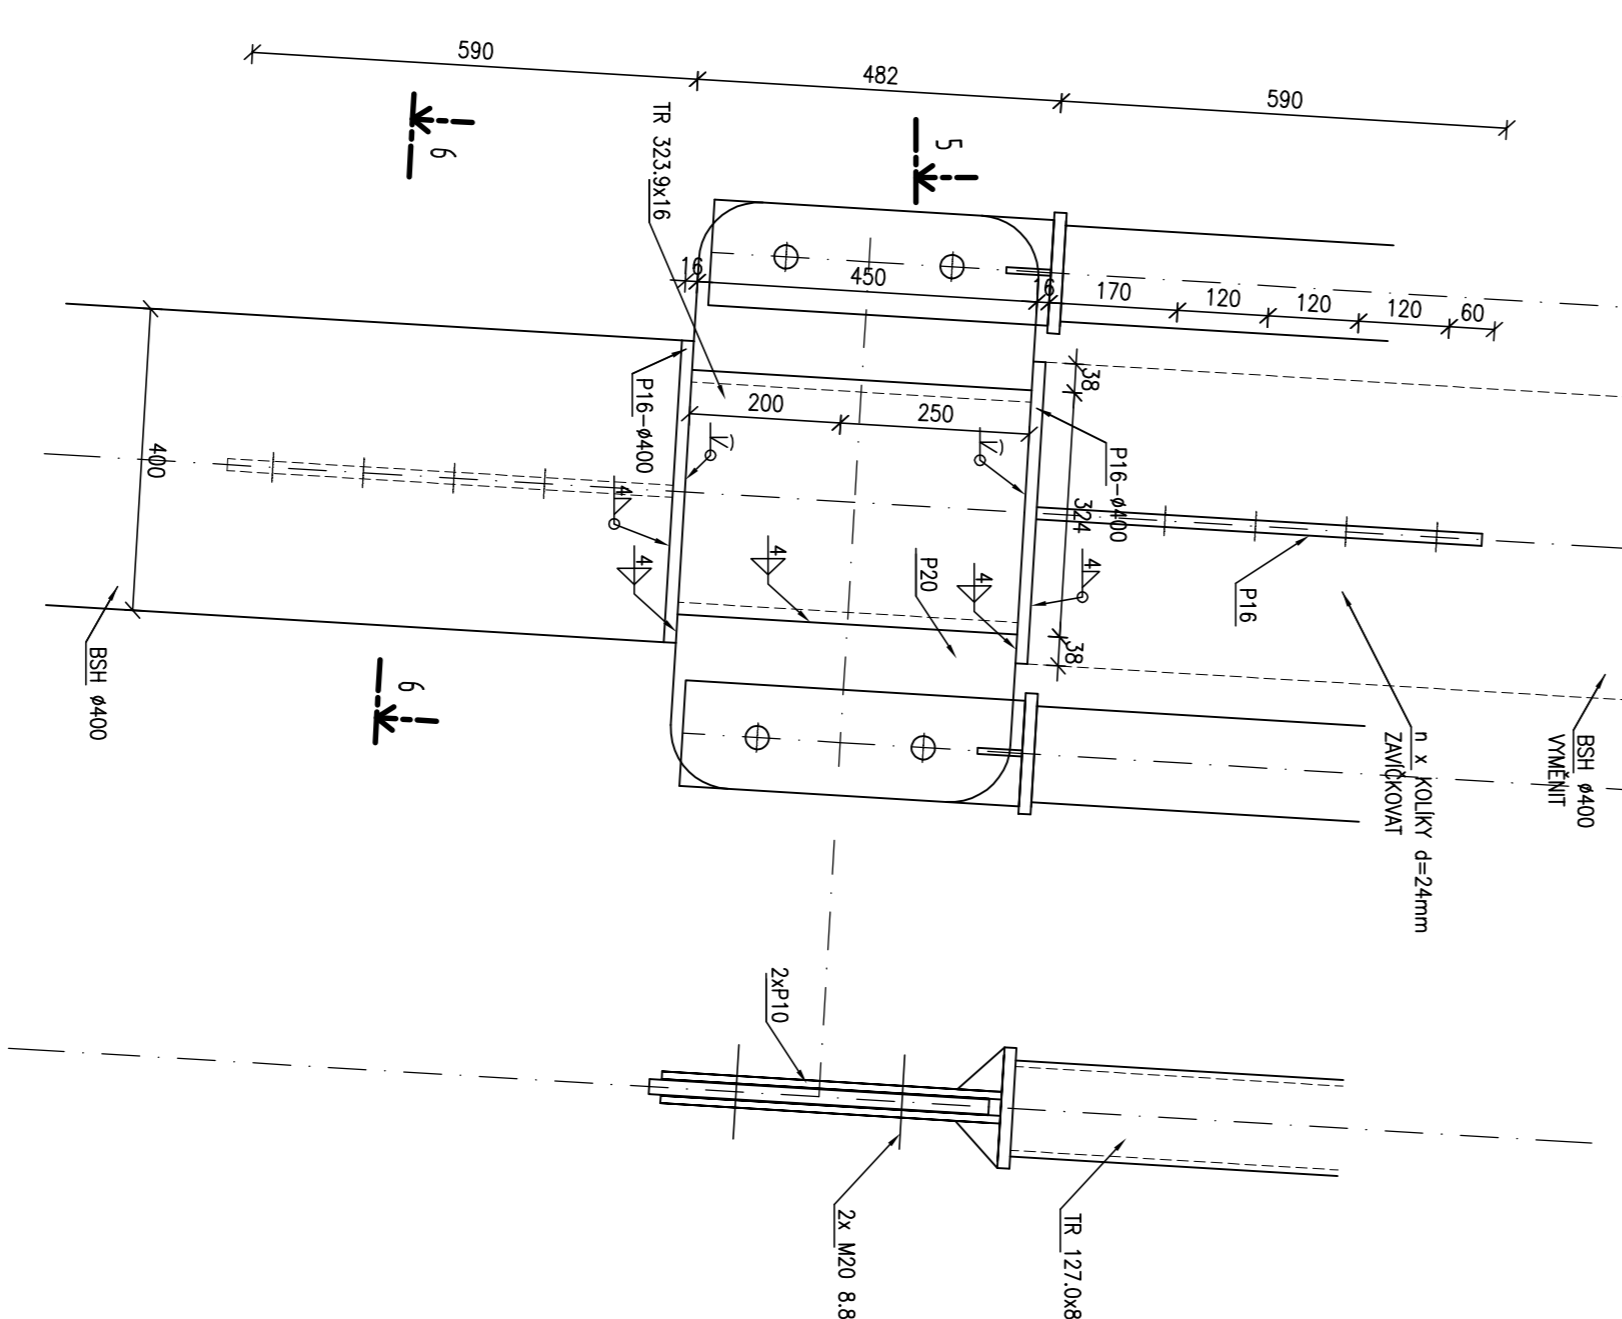


ŘEZ 5-5

(1:10)

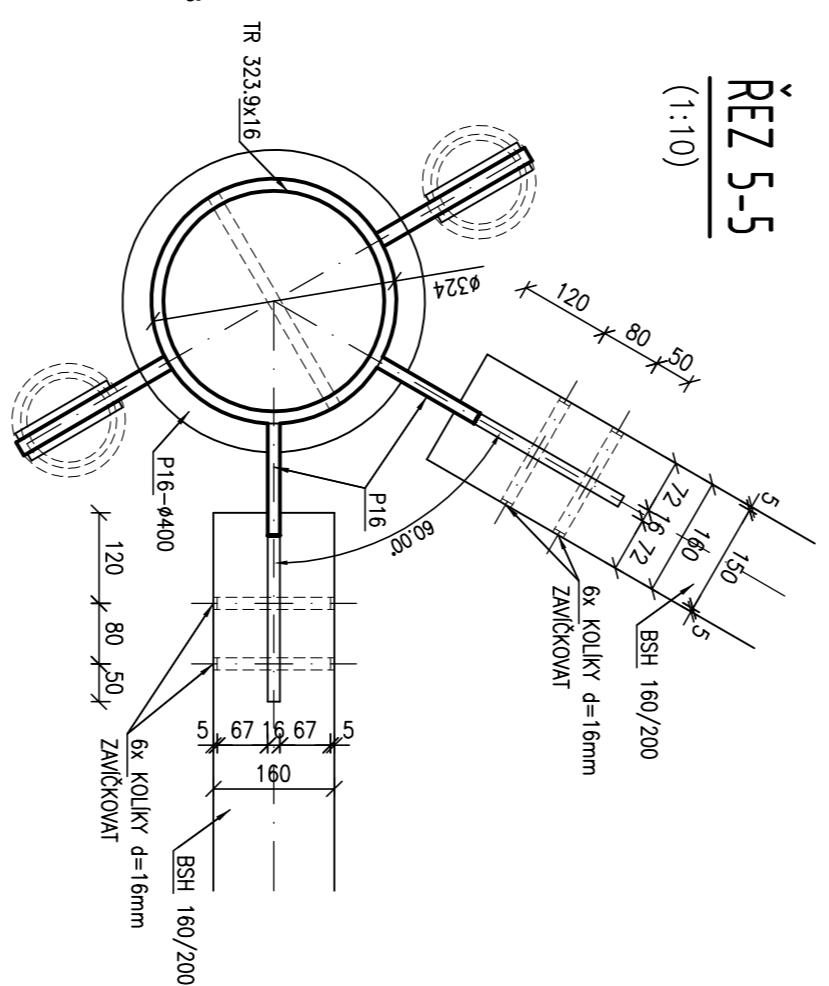


ŘEZ 5*-5*

(1:10)

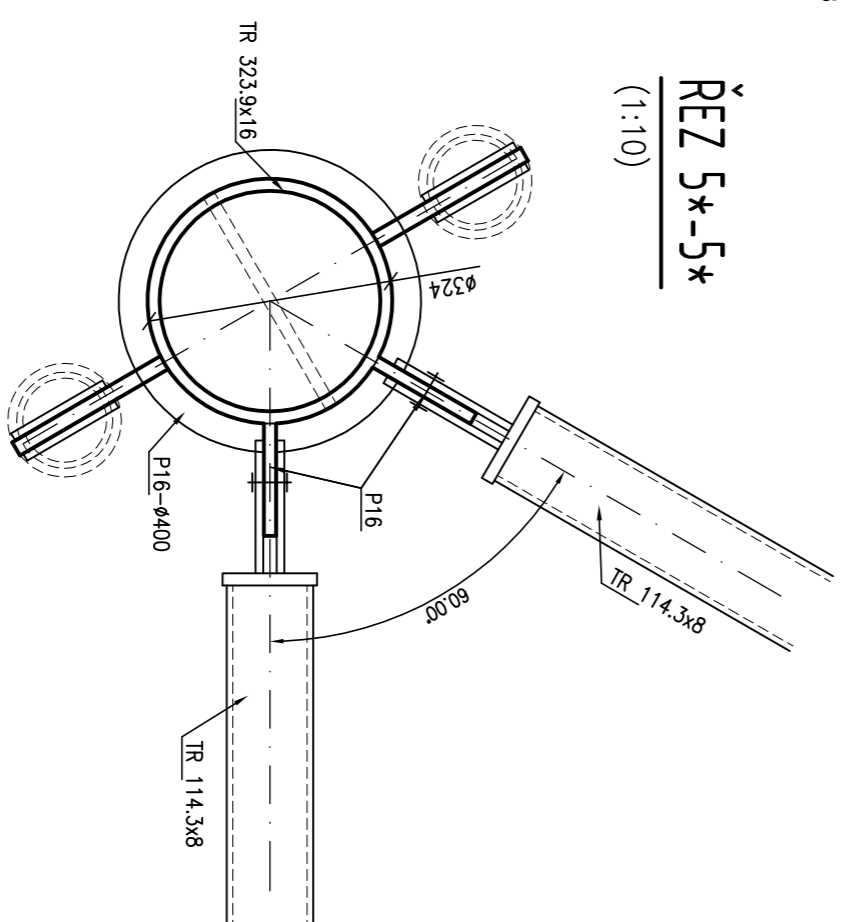


DETAIL G

(1:10)

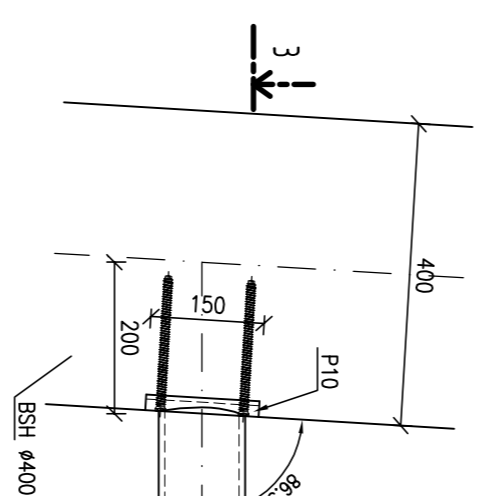


ROZVINUTÝ PŮHELD

(1:10)

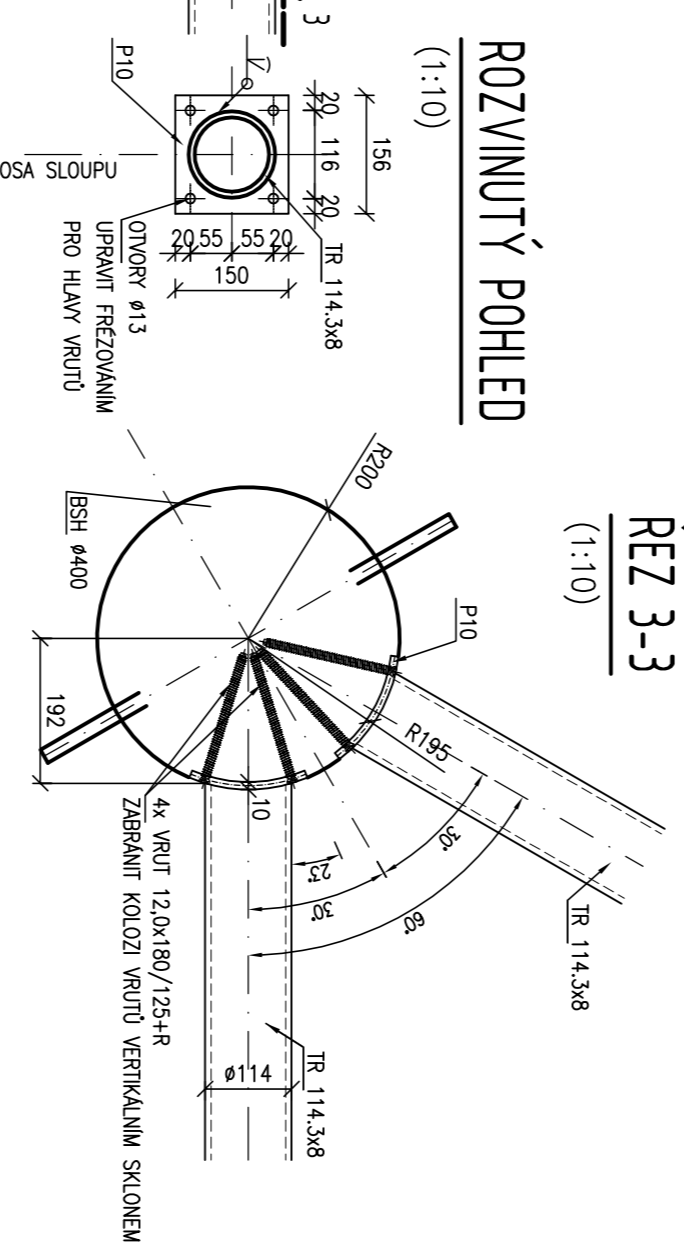

ŘEZ 3-3

(1:10)

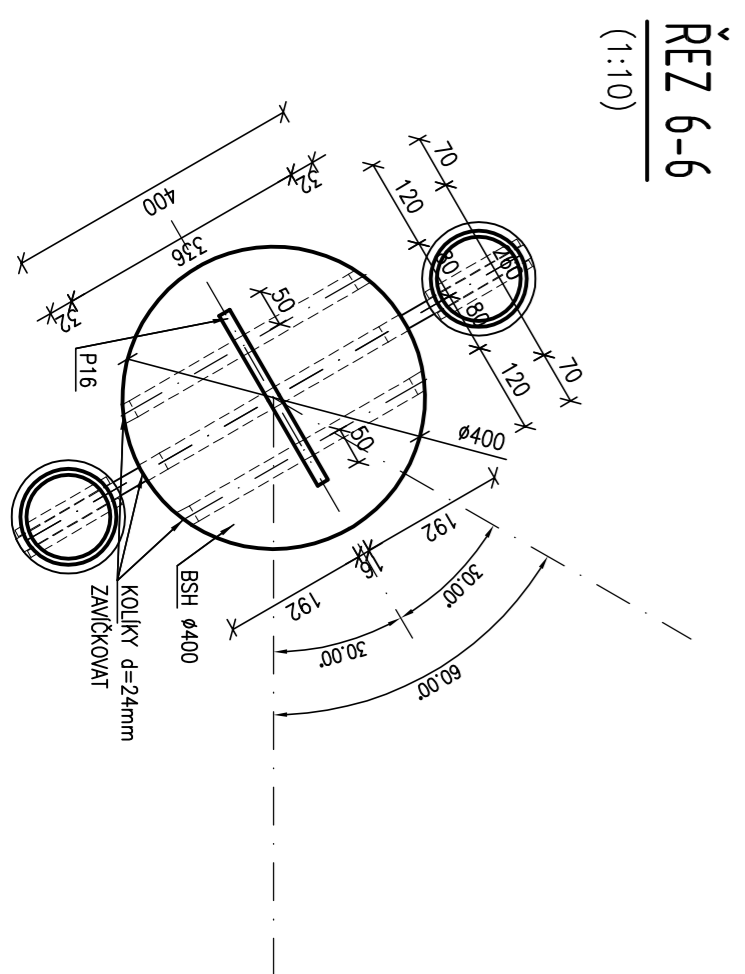

ŘEZ 6-6

(1:10)